



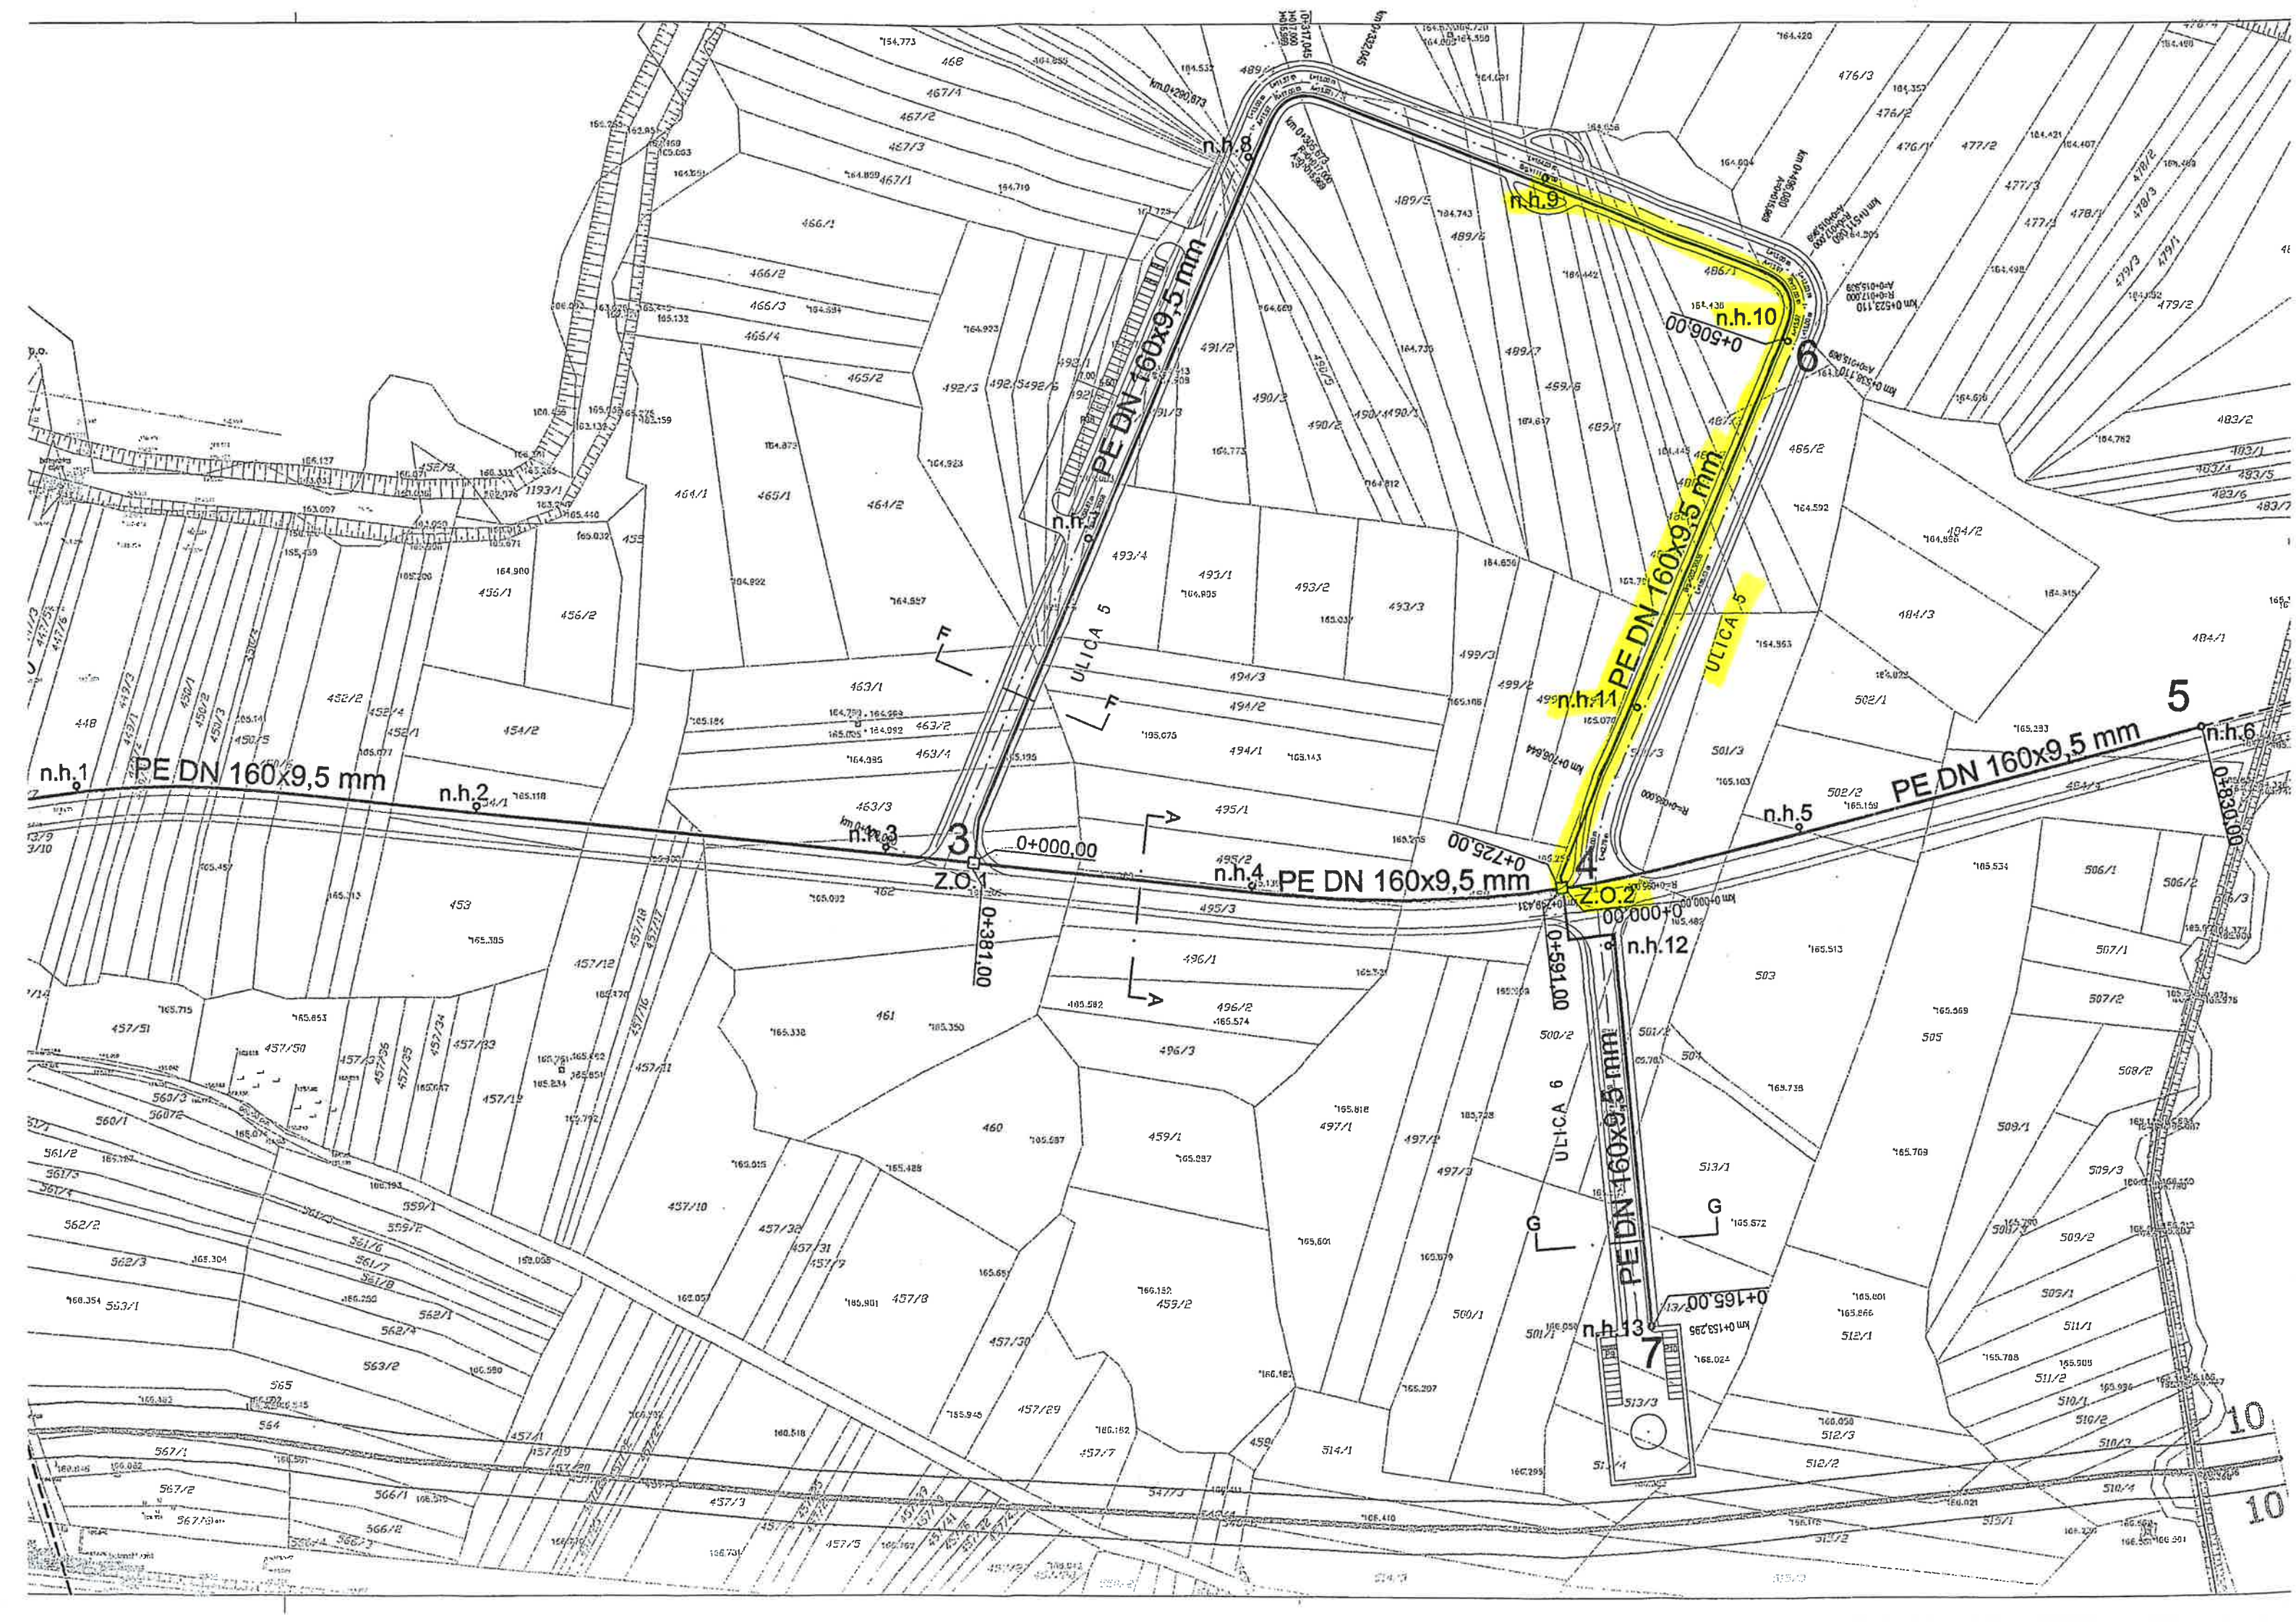

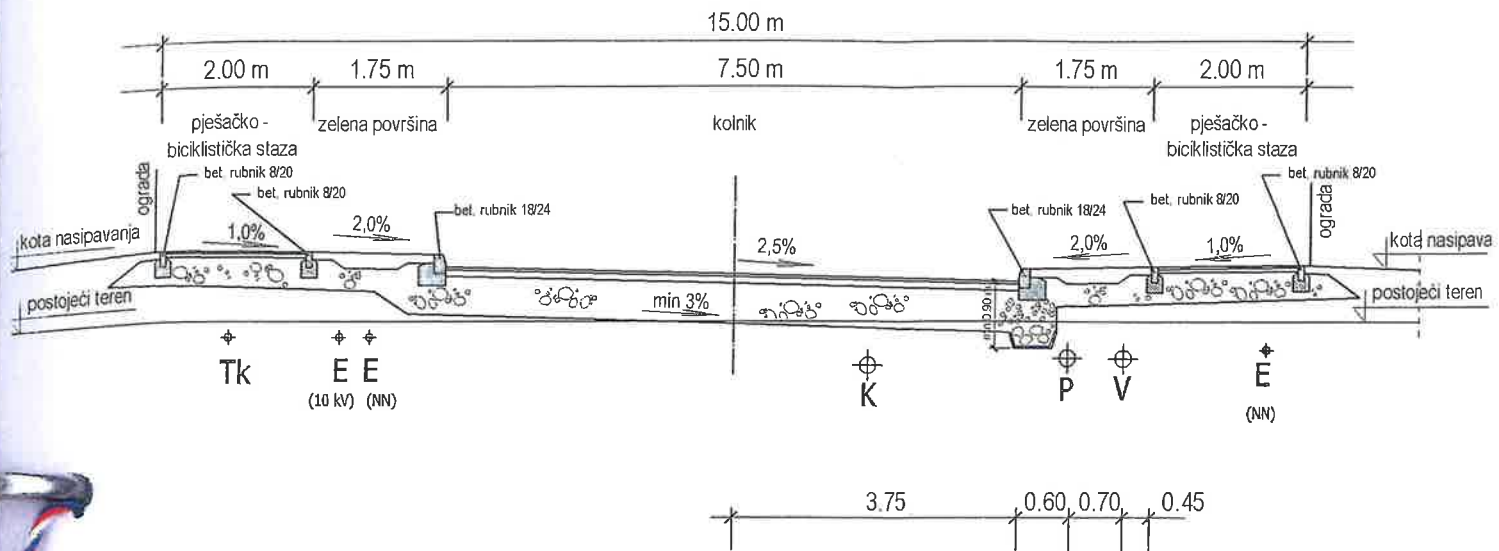

resjek F - F ulica 5



ova županijska cesta - projektirano VIA PLAN d.o.o.

